


1-3/4" X 20 GAUGE  
ANCHORS AT EVERY OTHER  
HORIZONTAL JOINT

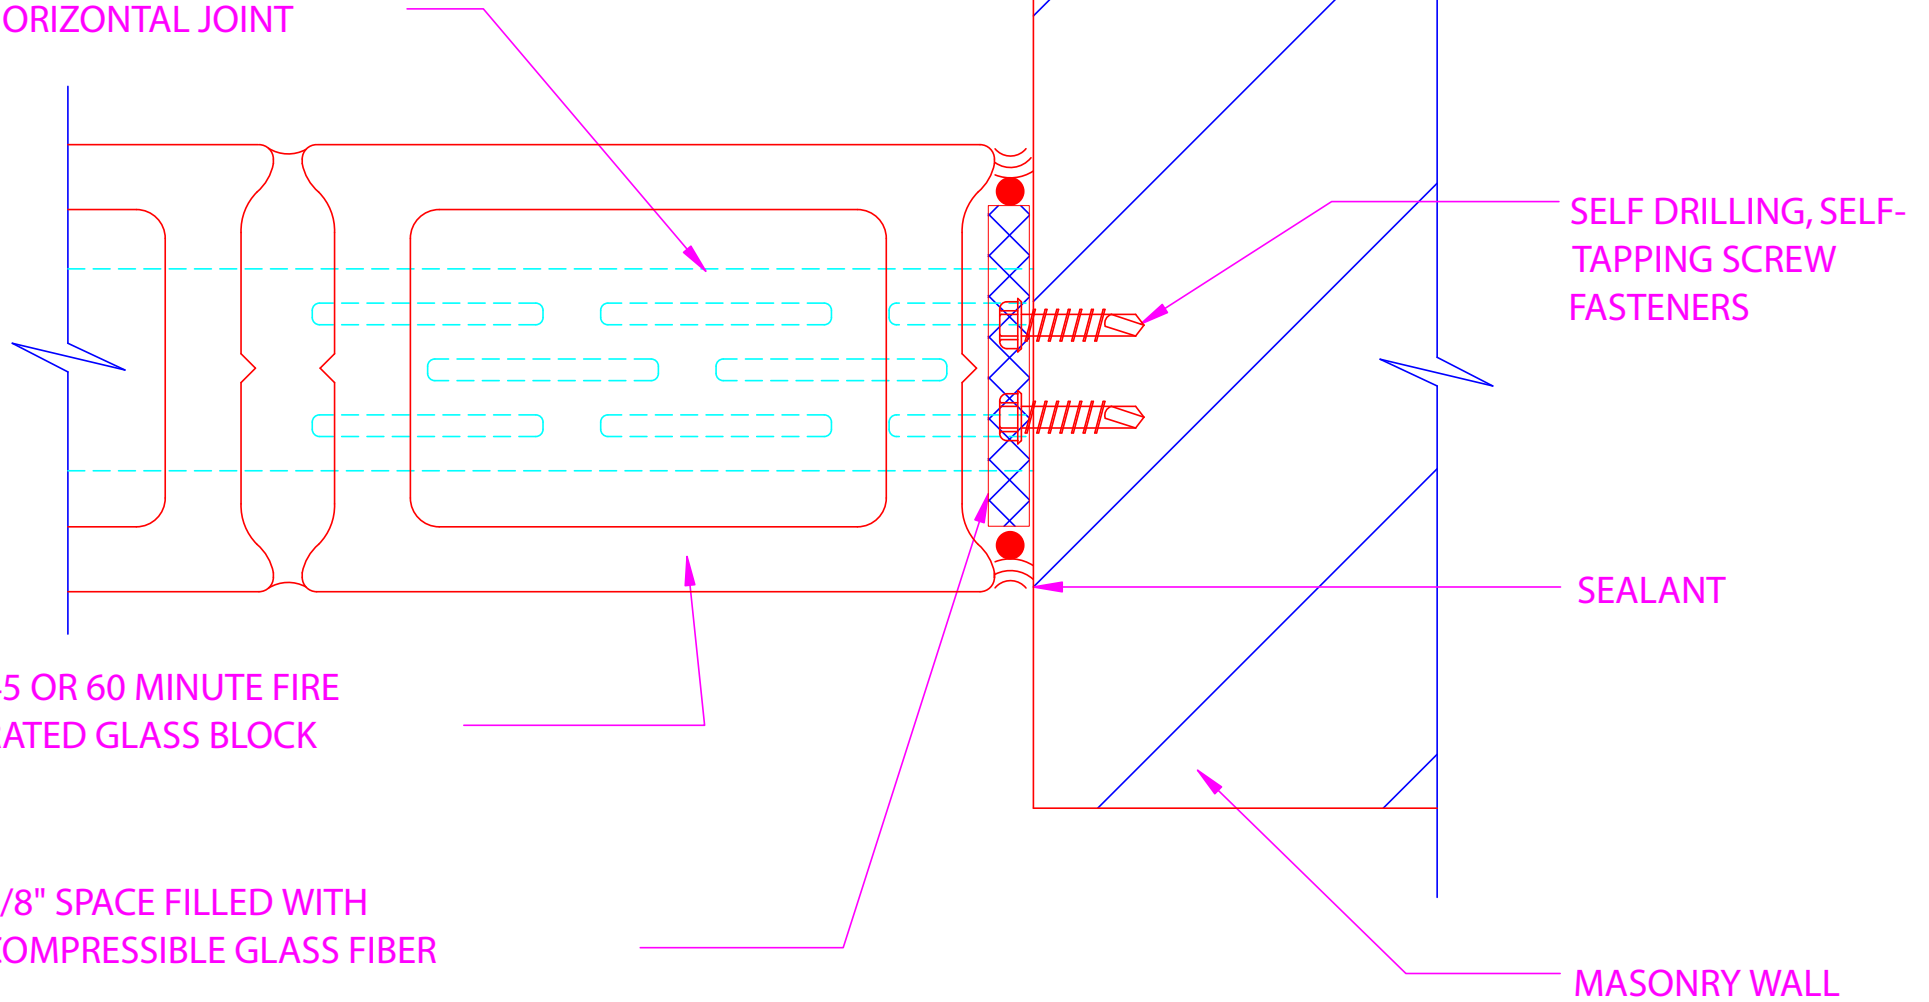

45 OR 60 MINUTE FIRE  
RATED GLASS BLOCK

3/8" SPACE FILLED WITH  
COMPRESSIBLE GLASS FIBER

JAMB/HEAD

(MASONRY JAMB/HEAD WITH ANCHOR STRAP)

SELF DRILLING, SELF-  
TAPPING SCREW  
FASTENERS

SEALANT

MASONRY WALL